
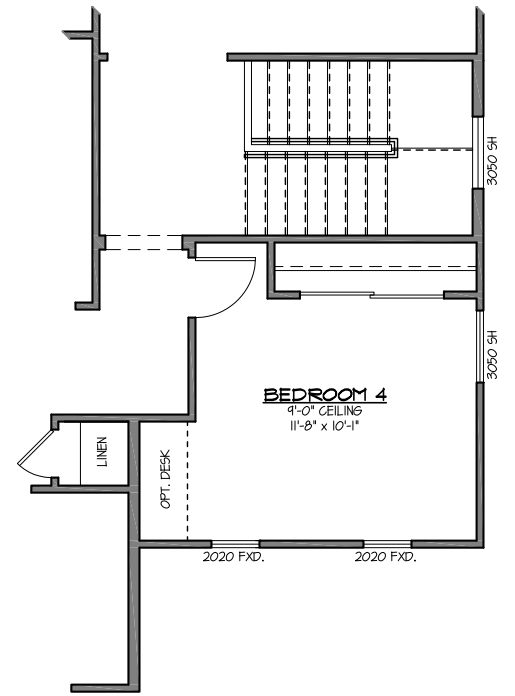


FIRST FLOOR PLAN

SCALE: 1/8" = 1'-0"

PLAN 3504 (2-STORY 2,569 S.F.)
PECAN COVE
 FINAL COUNTY, ARIZONA

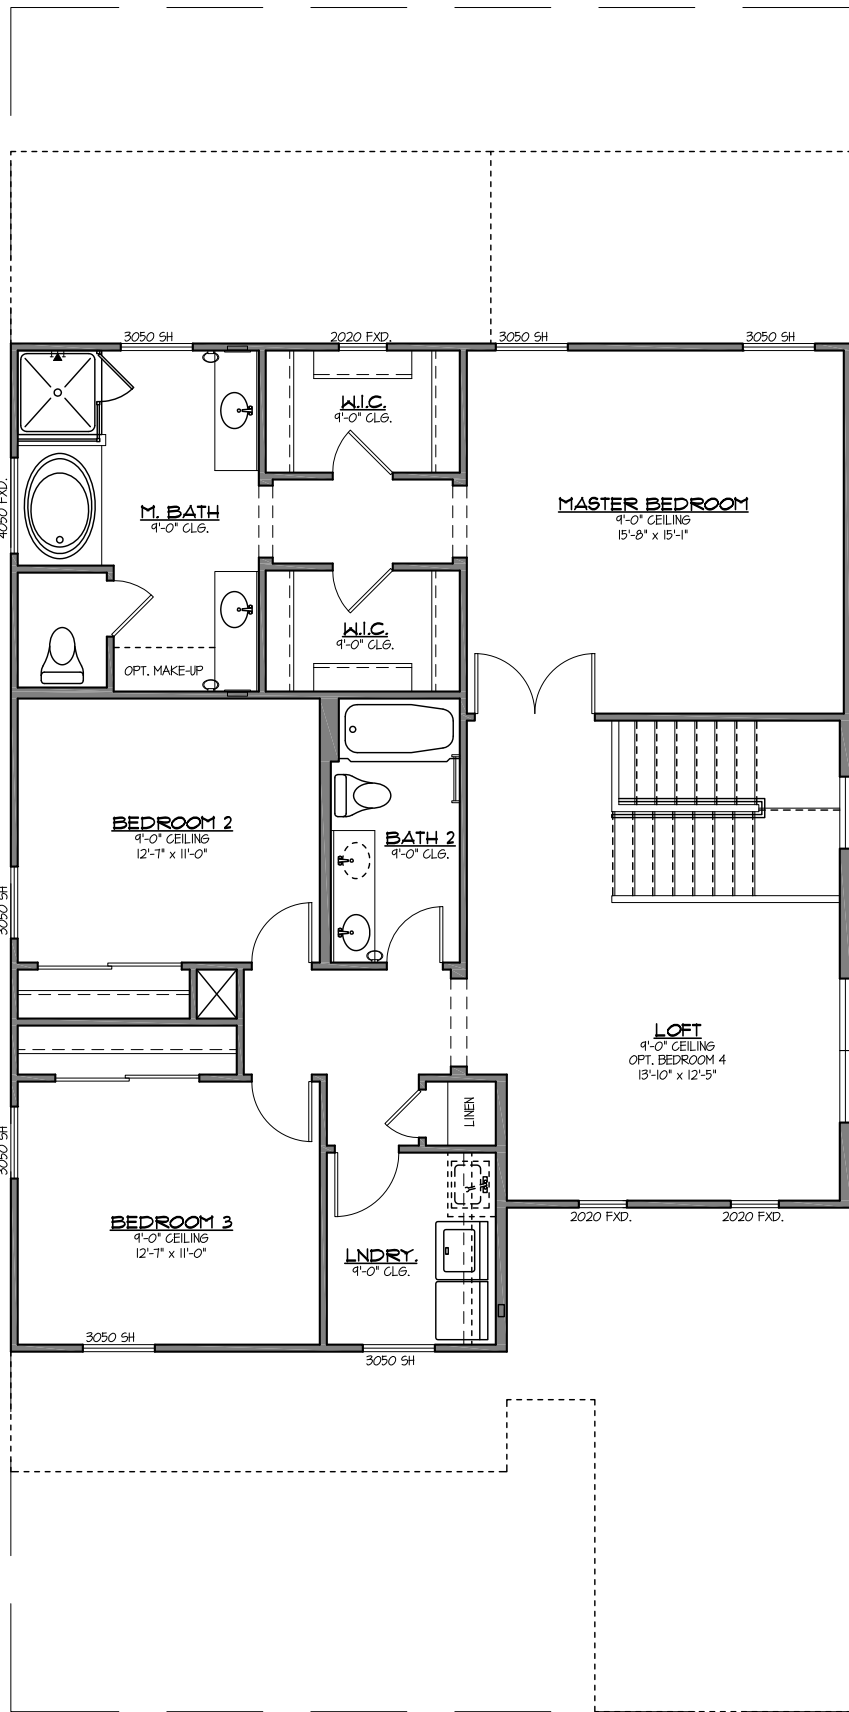

**OPT. BEDROOM 4
ILO LOFT**
SCALE: 1/8" = 1'-0"

SECOND FLOOR PLAN
SCALE: 1/8" = 1'-0"